
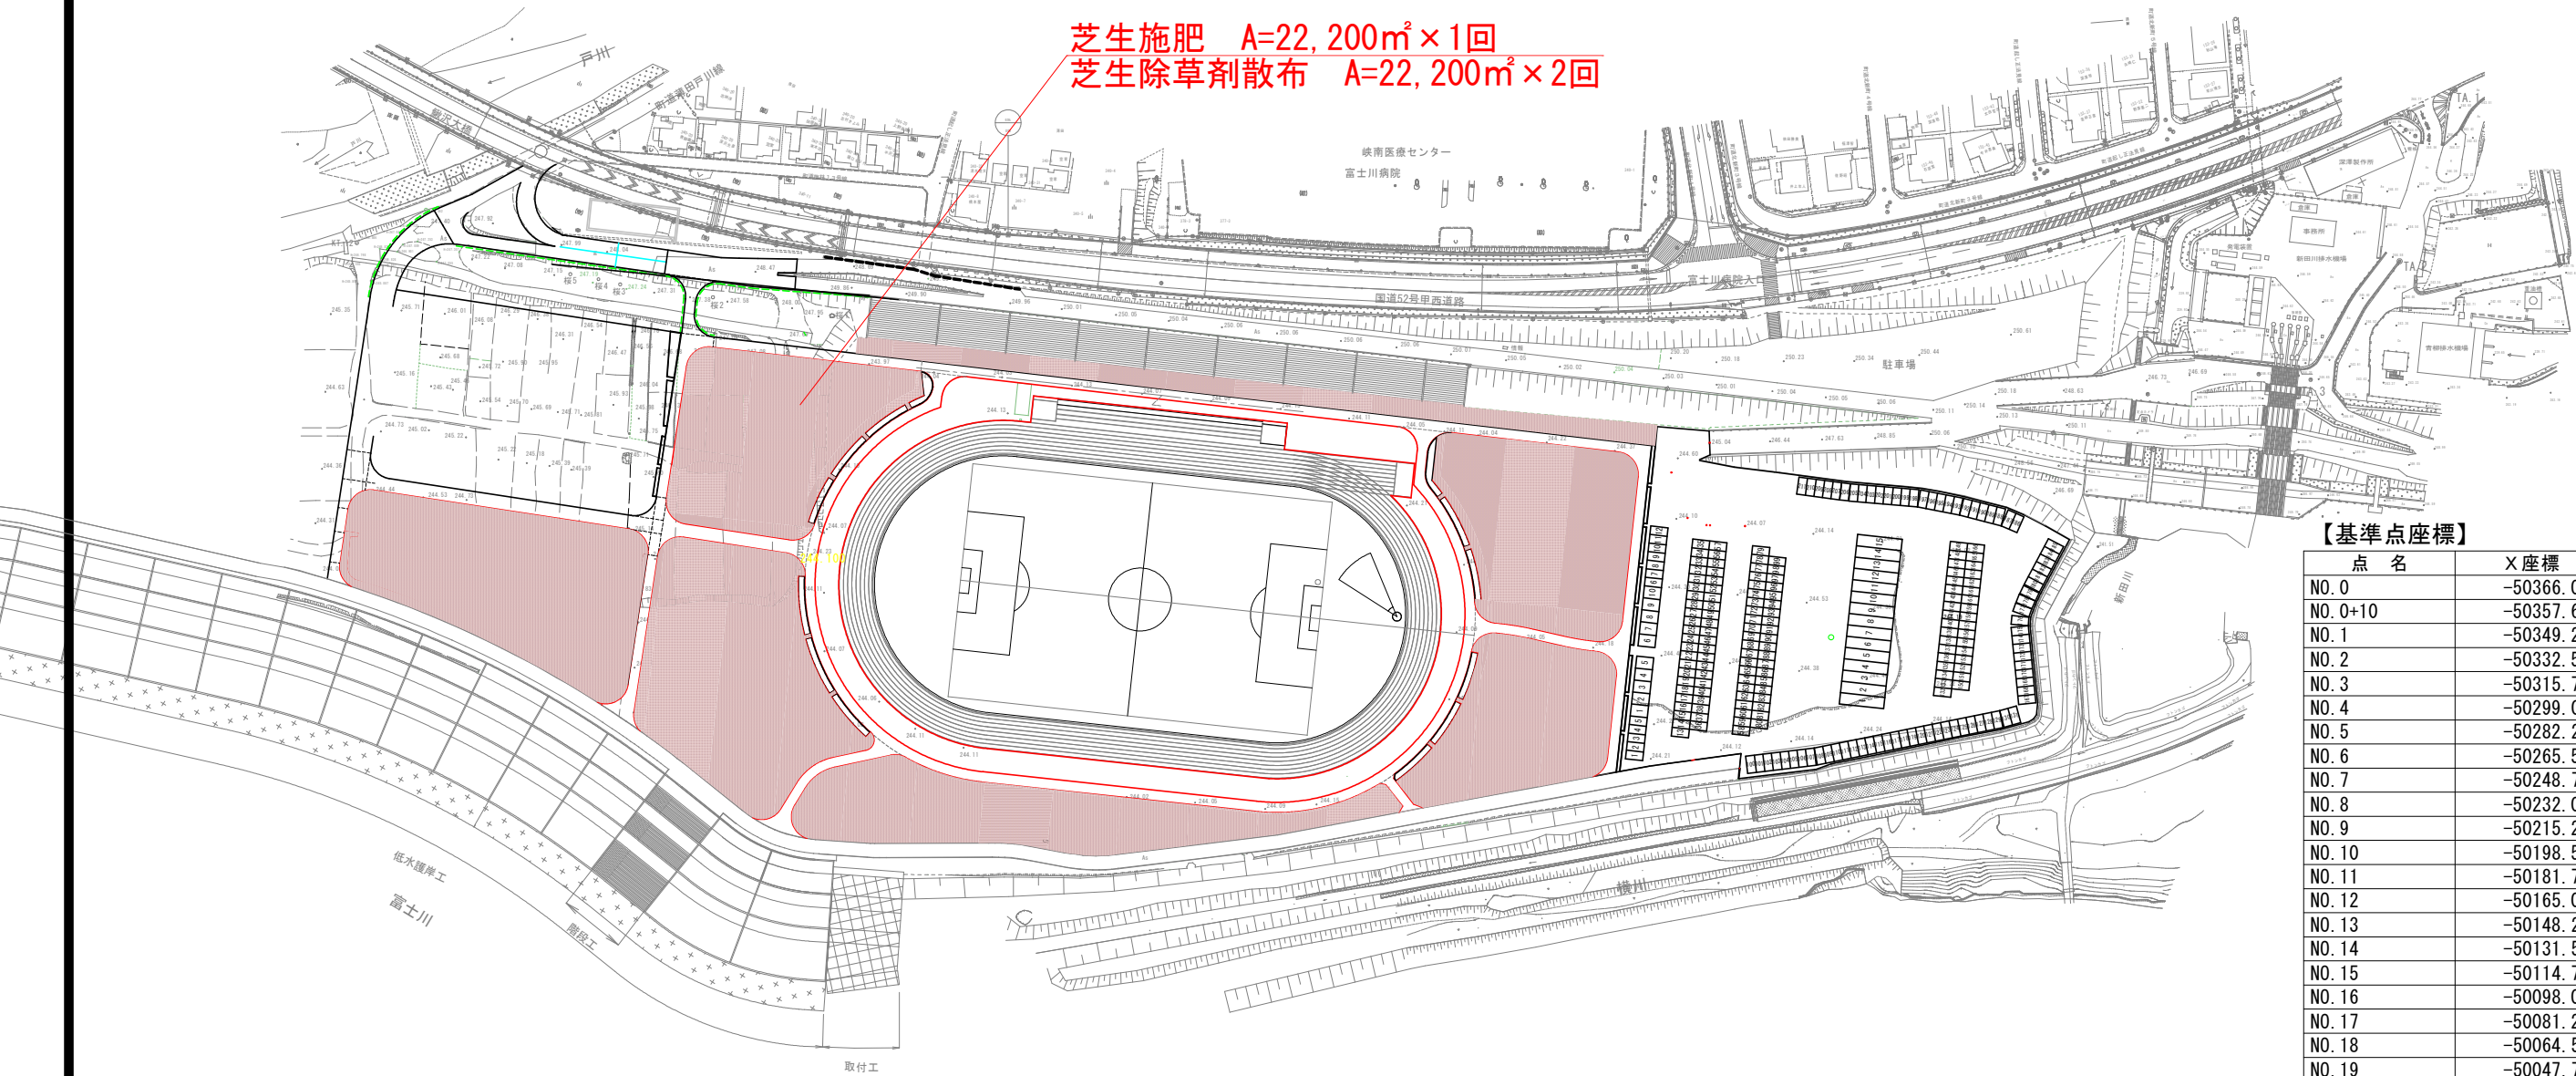


富士川いきいきスポーツ公園

縮尺 A1=1:1000 A3=1:2000

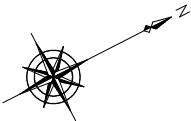

芝生施肥 A=22, 200㎡×1回
芝生除草剤散布 A=22, 200㎡×2回

【基準点座標】			
点 名	X座標	Y座標	Z座標
KT1-1	-49864.502	-2847.147	250.745
KT1-2	-49943.195	-2896.457	250.085
KT1-3	-50019.986	-2947.342	250.009
KT1-4	-50094.050	-3001.640	250.118
KT1-5	-50171.882	-3052.188	249.960

【基準点座標】		
点 名	X座標	Y座標
NO.0	-50366.011	-3092.676
NO.0+10	-50357.637	-3087.210
NO.1	-50349.263	-3081.744
NO.2	-50332.515	-3070.813
NO.3	-50315.767	-3059.881
NO.4	-50299.019	-3048.949
NO.5	-50282.271	-3038.018
NO.6	-50265.522	-3027.086
NO.7	-50248.774	-3016.154
NO.8	-50232.026	-3005.223
NO.9	-50215.278	-2994.291
NO.10	-50198.530	-2983.359
NO.11	-50181.782	-2972.428
NO.12	-50165.034	-2961.496
NO.13	-50148.286	-2950.564
NO.14	-50131.538	-2939.633
NO.15	-50114.790	-2928.701
NO.16	-50098.042	-2917.769
NO.17	-50081.294	-2906.838
NO.18	-50064.545	-2895.906
NO.19	-50047.797	-2884.974
NO.20	-50031.049	-2874.042
NO.21	-50014.301	-2863.111
NO.22	-49997.553	-2852.179
NO.23	-49980.805	-2841.247
NO.24	-49964.057	-2830.316
NO.25	-49947.309	-2819.384
NO.25+6	-49942.285	-2816.105

工事名			
図面名	平面図		
作成年月日	平成31年3月		
縮尺	1:1000 (A1版) 1:2000 (A3版)	図面番号	1-1/1
会社名			
事業者名	富士川町役場		